

# CONSTRUCTION PLANS FOR IMPROVEMENTS TO MIDWEST NATIONAL AIR CENTER

(EXCELSIOR SPRINGS, MISSOURI)

PROJECT NO. 2017.GPH.01

## SCHEDULE I BASE BID CONSTRUCT AIRCRAFT HANGAR "HMH3"


### BID ALTERNATE

- 1-1: INTERIOR METAL WALL LINER PANELS UP TO 8 FEET HIGH.
- 1-2: CHANGE HEAT TO IN FLOOR ELECTRICAL RADIANT HEAT.
- 1-3: ADD OVERHEAD DOOR.
- 1-4: FINISHED RESTROOM


## SCHEDULE II BASE BID CONSTRUCT NEW MAINTENANCE BUILDING

### BID ALTERNATE


- 2-1: INTERIOR METAL WALL LINER PANELS TO 8 FEET HIGH
- 2-2: CHANGE HEATING TO IN FLOOR ELECTRICAL RADIANT HEAT
- 2-3: FRAME & FINISH RESTROOM
- 2-4: ADD COVERED CANOPY BETWEEN ADJACENT BUILDING & NEW MAINT. BUILDING

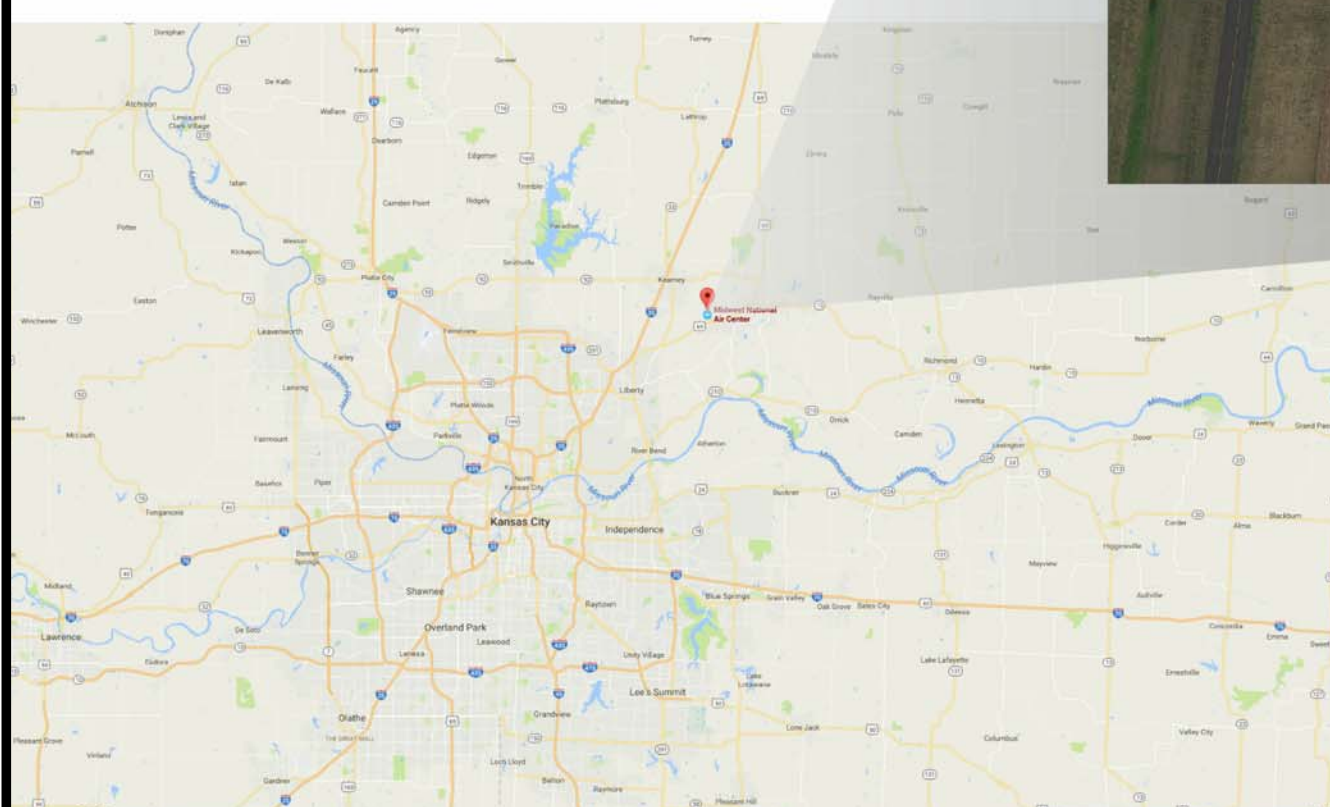

NEW HANGAR HMH3

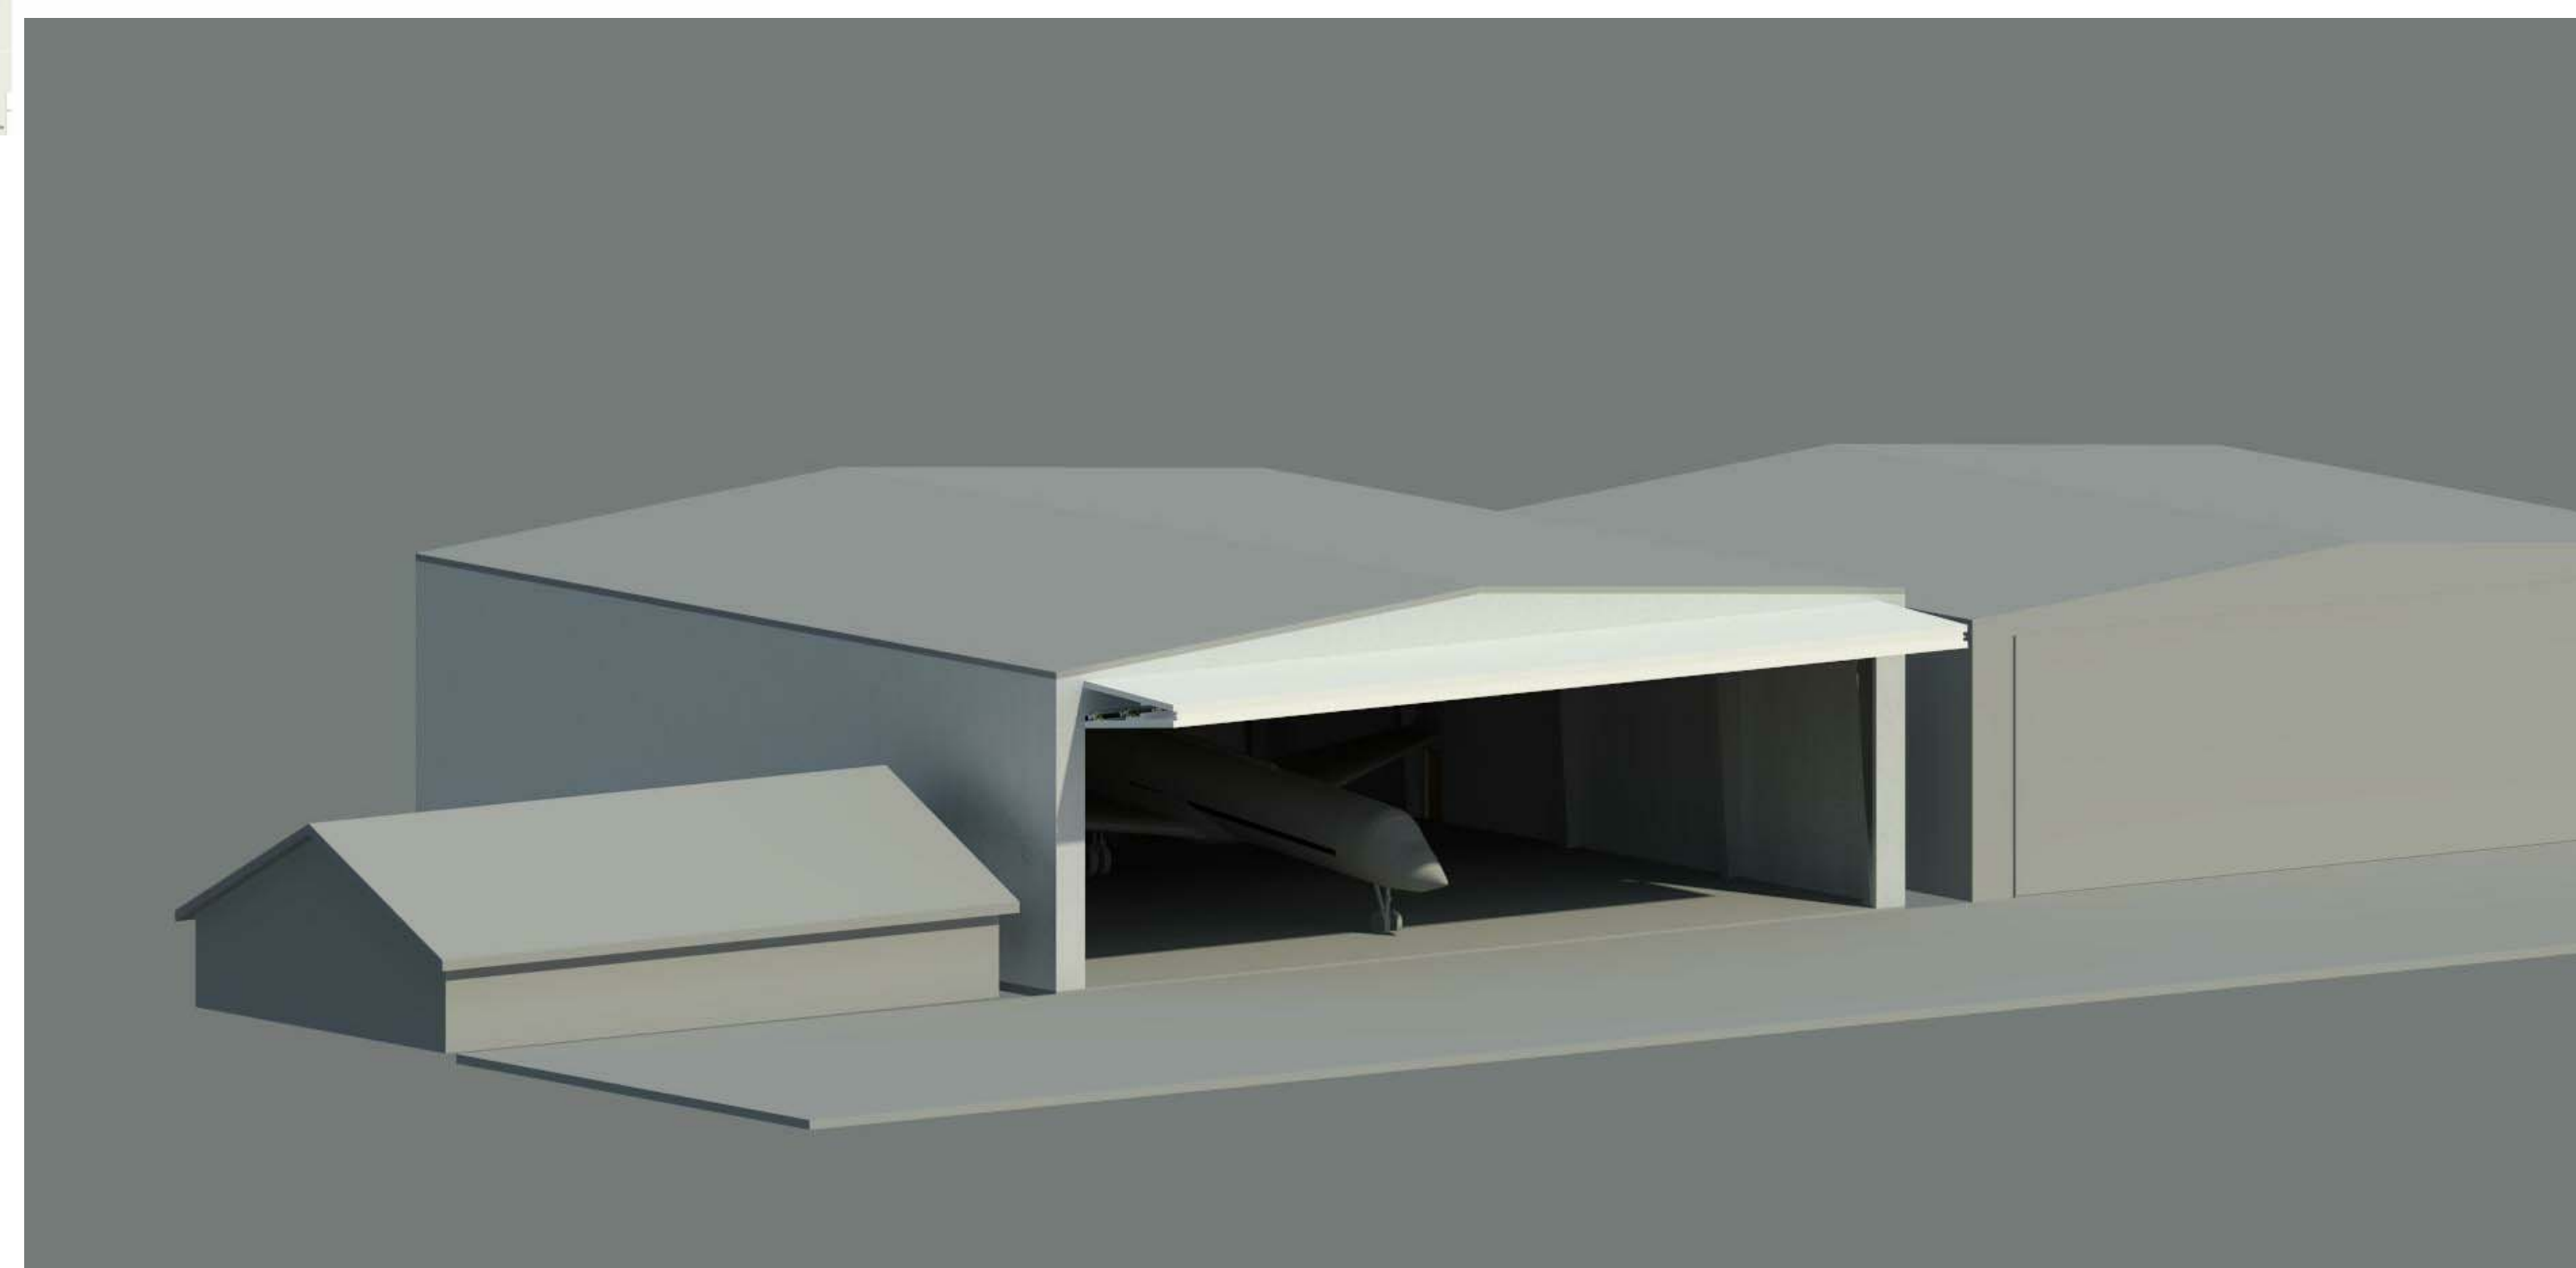

NEW MAINTENANCE BUILDING

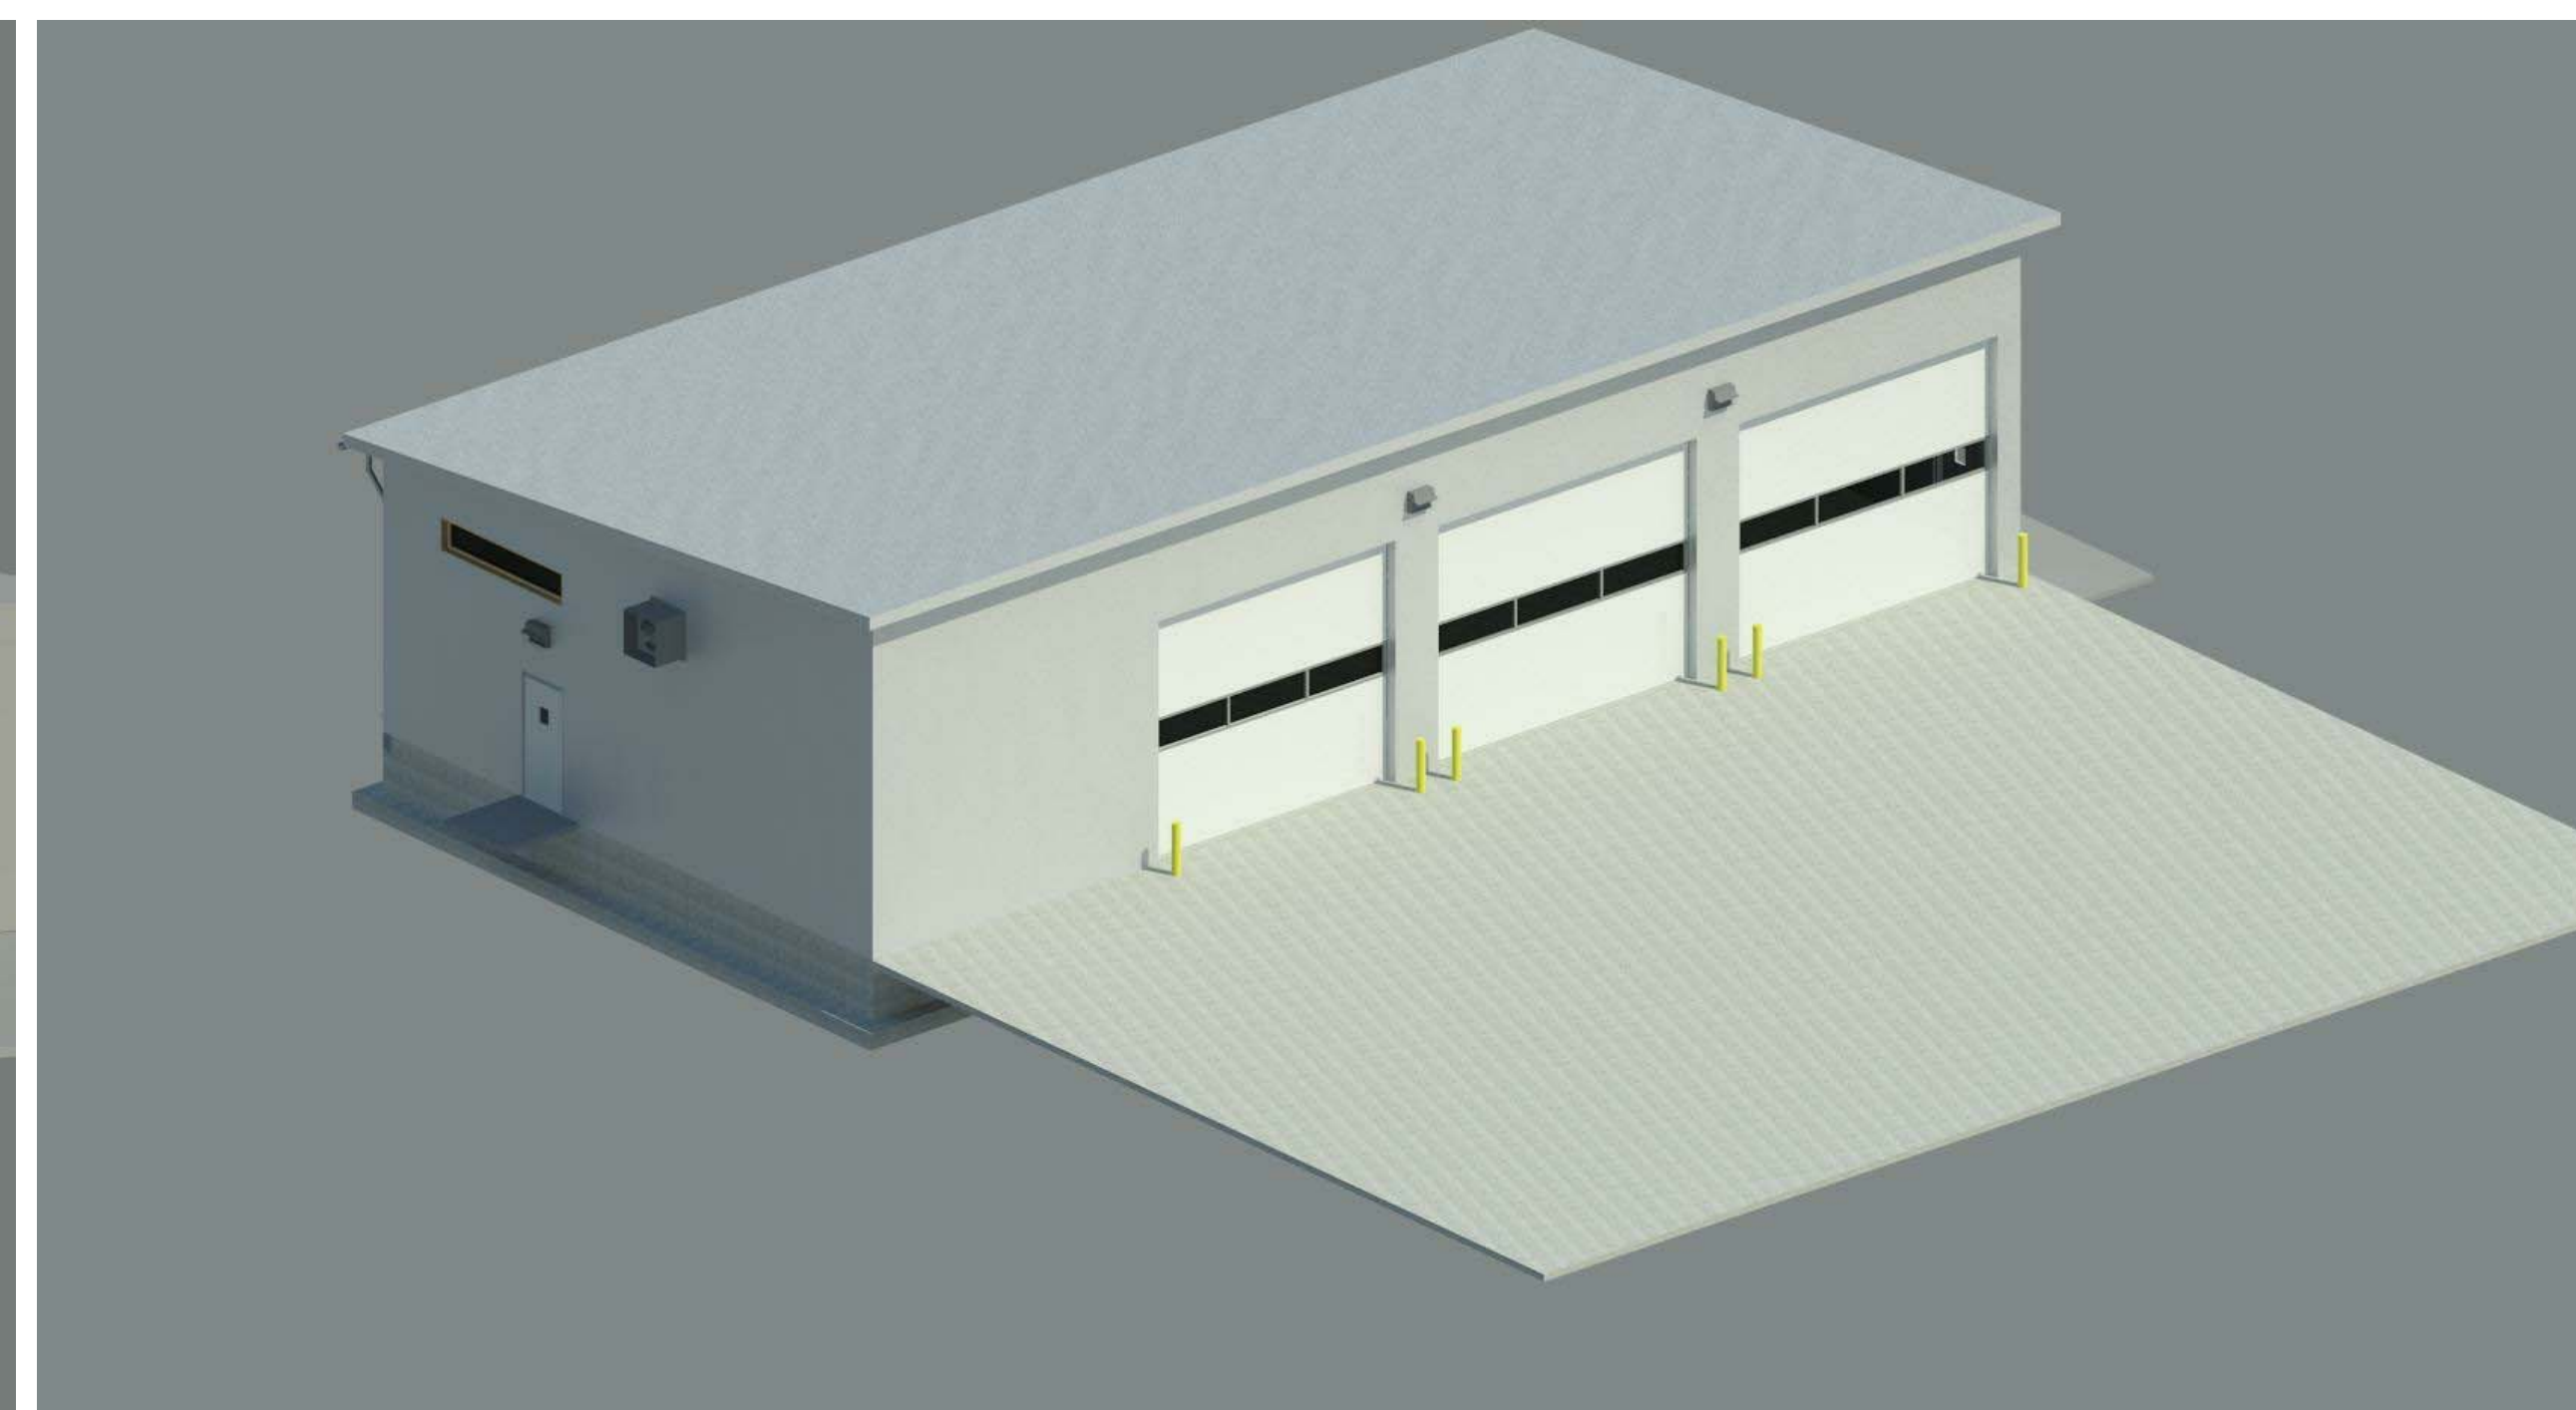

**JVIATION**  
900 S. Broadway  
Denver | Colorado 80209  
t 303.524.3030  
f 303.524.3031  
www.jviation.com

NOT FOR CONSTRUCTION

PREPARED UNDER THE SUPERVISION OF:  
NAME: ANDREW J. REMSTAD REG. NO. A-2013036076 DATE: 11/15/2017

**ISSUE FOR BID**  
THESE DRAWINGS ARE FOR BIDDING PURPOSE ONLY.  
THEY WERE CREATED UNDER THE SUPERVISION OF:  
ANDREW J. REMSTAD



**GPH - HANGAR & MAINTENANCE FACILITY**  
HANGAR BUILDING  
EXCELSIOR SPRINGS  
MISSOURI 64024  
A PROJECT FOR:  
MIDWEST NATIONAL AIR CENTER

PROJECT NUMBER:  
2017.GPH.01

DRAWN: R.J.P.  
CHECKED: A.J.R.  
APPROVED: A.J.R.

ISSUE RECORD			
NO.	BY	DATE	DESCRIPTION
1	A.J.R.	10/16/2017	FINAL REVIEW
2	A.J.R.	11/15/2017	ISSUE FOR BID

CONSTRUCTION DOCUMENTS  
11/15/2017

COVER

G000